


© Cedar Homes
 PO Box 27034
 Fort Collins, CO 80527
 1 (800) 98 CEDAR
 www.CedarHomes.com


BLUE SPRUCE STUDY PLAN
 MAIN LEVEL
 1882 SF

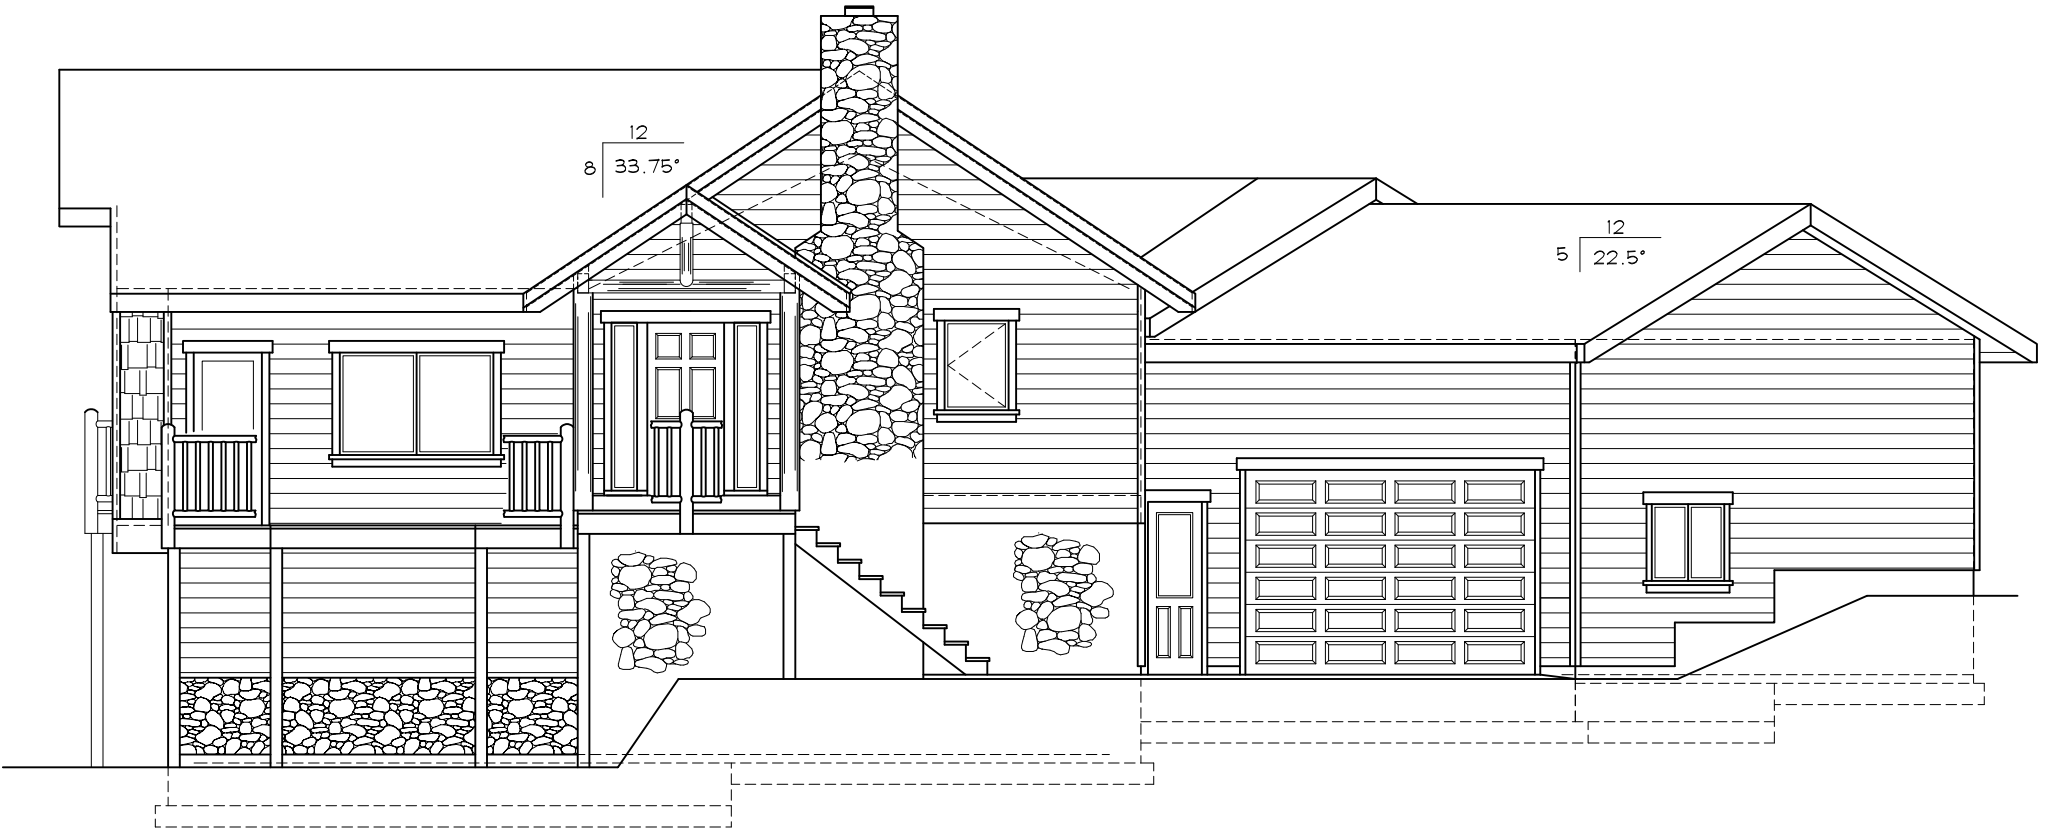

© Cedar Homes
PO Box 270218
Fort Collins, CO 80527
1 (800) 98CEDAR
www.CedarTimbers.com

BLUE SPRUCE STUDY PLAN


ELEVATION

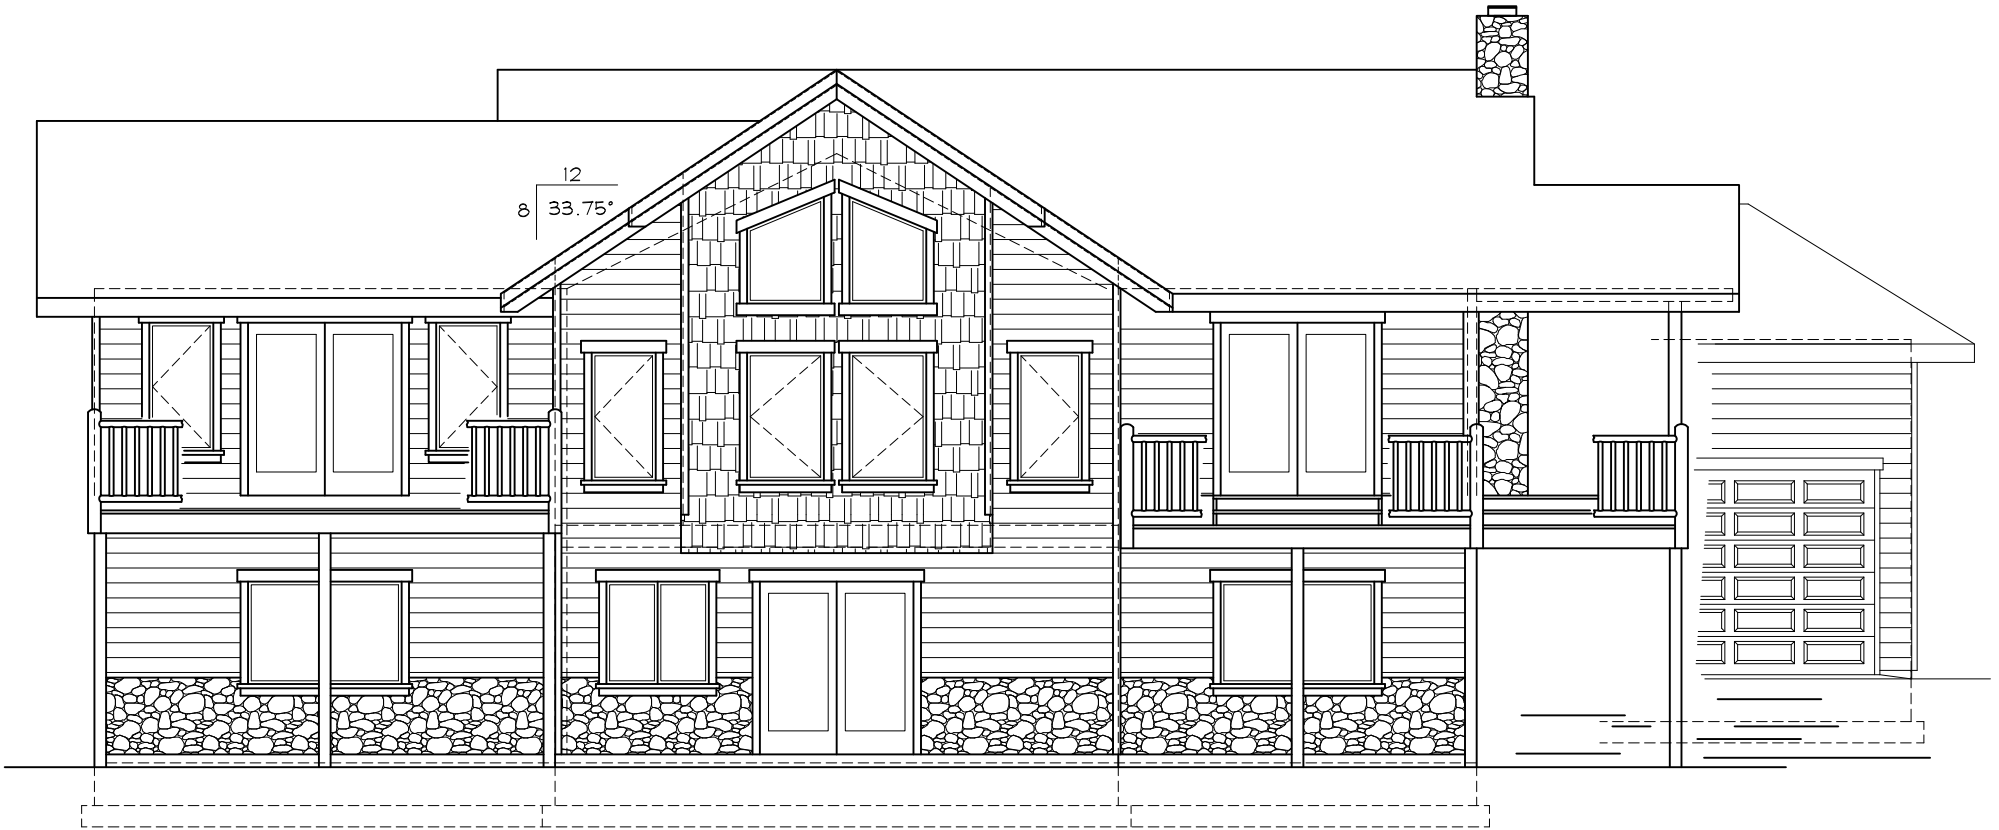

© Cedar Homes
PO Box 270218
Fort Collins, CO 80527
1 (800) 98CEDAR
www.CedarTimbers.com

BLUE SPRUCE STUDY PLAN


ELEVATION

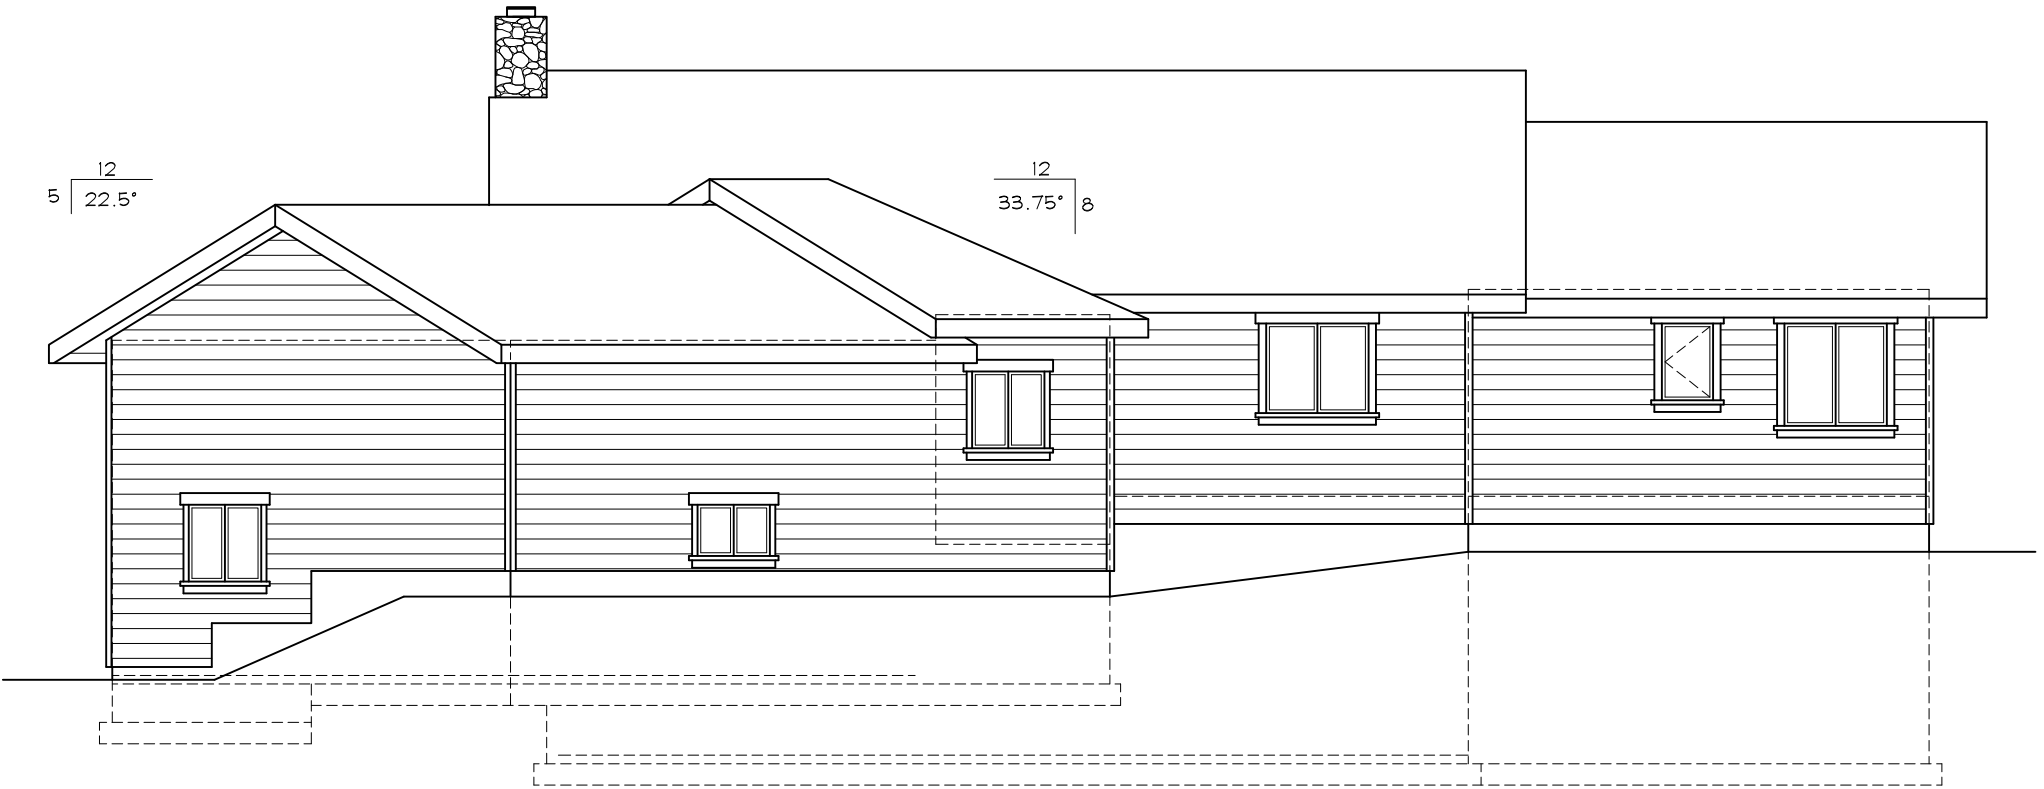

© Cedar Homes
PO Box 270218
Fort Collins, CO 80527
1 (800) 98CEDAR
www.CedarTimbers.com

BLUE SPRUCE STUDY PLAN

ELEVATION

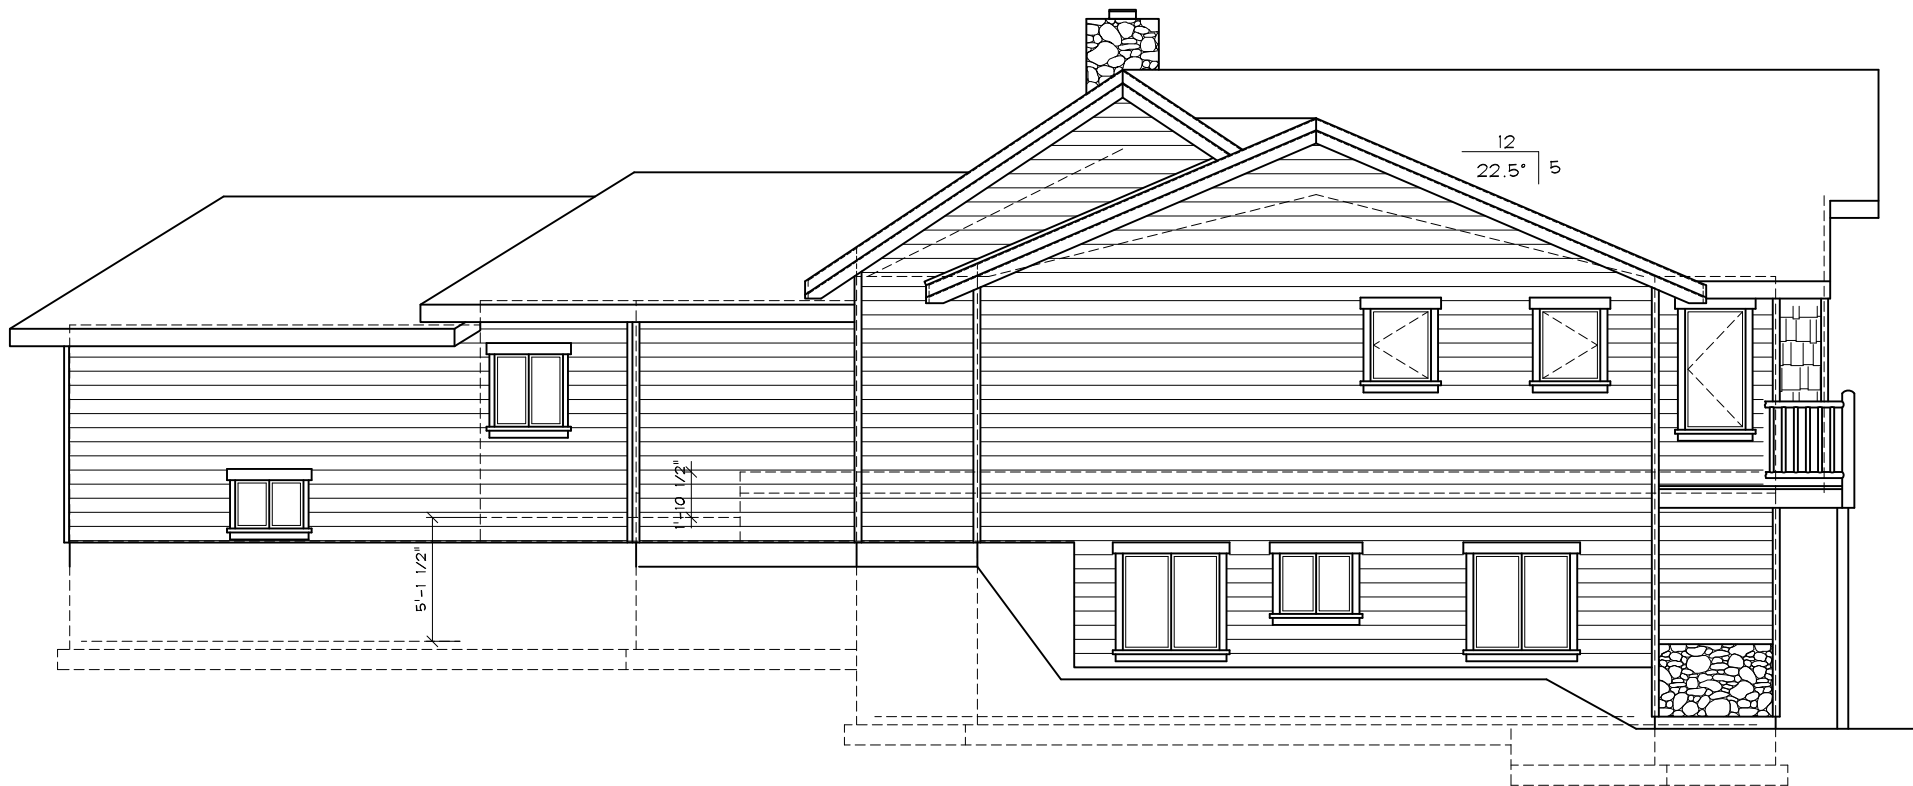

© Cedar Homes

PO Box 270218
Fort Collins, CO 80527

1 (800) 98CEDAR

www.CedarTimbers.com

BLUE SPRUCE STUDY PLAN

ELEVATION



PO Box 8265 • Fort Collins, CO • 80526
Toll-Free: 800-98CEDAR • Phone: 970-267-0424 • Fax: 970-267-0498
www.CedarTimbers.com

TERMS AND CONDITIONS OF USE OF STUDY PLANS (SHORT VERSION)

All study plan sales are subject to the following Terms and Conditions of Use. Please read carefully as these terms are binding and govern the terms of all study plan sales.

Study plans have no specific detail of construction and are intended for the review of plan layout, general exterior appearance, exterior and interior dimensions, bidding and basic pricing and for general architectural review. Study plans are easily adaptable to frame, log and cedar homes. We offer plans, material packages and construction services – however, upon your purchase of our study plans, you may use any company to provide your final plan, building material and construction for your home!

Copyright Release

By purchasing a single or a group of study plans from Cedar Homes of the Rockies, Inc. you are given the right, subject to the license terms, to modify one plan to meet your needs. Such modification includes changes made for site, zoning, code approval and/or personal preferences. However, the resulting derivative plan remains the intellectual property of Cedar Homes of the Rockies, Inc. and no further use of the resulting derivative plan may be made other than the construction of one (1) single family residence. It shall be a violation of copyright law to construct more than one (1) single family residence from a single or a group of study plan purchases whether or not any plan or plans are modified in any way.

Jurisdiction and Applicable Law

The laws of the state of Colorado shall govern study plan sales and all transactions resulting from the use of our website without regard to principles or conflicts of laws in other jurisdictions.

Liability

ALL STUDY PLANS AND RELATED DOCUMENTATION ARE PRESENTED AND/OR SOLD "AS IS" WITHOUT ANY WARRANTIES, EXPRESSED OR IMPLIED, OF ANY KIND. CEDAR HOMES OF THE ROCKIES, INC., TO THE FULLEST EXTENT PERMITTED BY LAW, DISCLAIMS ALL WARRANTIES INCLUDING, WITHOUT LIMITATION, THE WARRANTY OF MERCHANTABILITY AND/OR FITNESS FOR A PARTICULAR PURPOSE. FURTHERMORE, CEDAR HOMES OF THE ROCKIES, INC. MAKES NO WARRANTIES AS TO THE ACCURACY, RELIABILITY, COMPLETENESS OF STUDY PLANS, DESIGNS AND/OR IMAGES PRESENTED AND/OR SOLD.

CEDAR HOMES OF THE ROCKIES, INC. ASSUMES NO RESPONSIBILITY FOR ERRORS OR OMISSIONS CONTAINED HEREIN AND/OR OTHER DOCUMENTS WHICH ARE SOLD, REFERENCED TO, LINKED TO, DESCRIBED, PRESENTED OR OTHERWISE FOUND ON OUR WEBSITE. CEDAR HOMES OF THE ROCKIES, INC. RESERVES THE RIGHT TO MAKE CHANGES AT ANY TIME WITHOUT NOTIFICATION.

CEDAR HOMES OF THE ROCKIES, INC. MAKES NO WARRANTY AS TO THE RESULTS WHICH MAY BE OBTAINED FROM THE PURCHASE OF STUDY PLANS OR FROM ANY USAGE OF OUR WEBSITE.

**COMPLETE VERSION OF OUR TERMS AND CONDITIONS OF USE OF STUDY PLANS
CAN BE FOUND ON OUR WEBSITE**

www.CedarTimbers.com